


REVISIONS						
ECN No.	REV	LVL.	DESCRIPTION	DATE	ZONE	INITIAL
ECN	REL		NEW RELEASE.	DATE		INIT

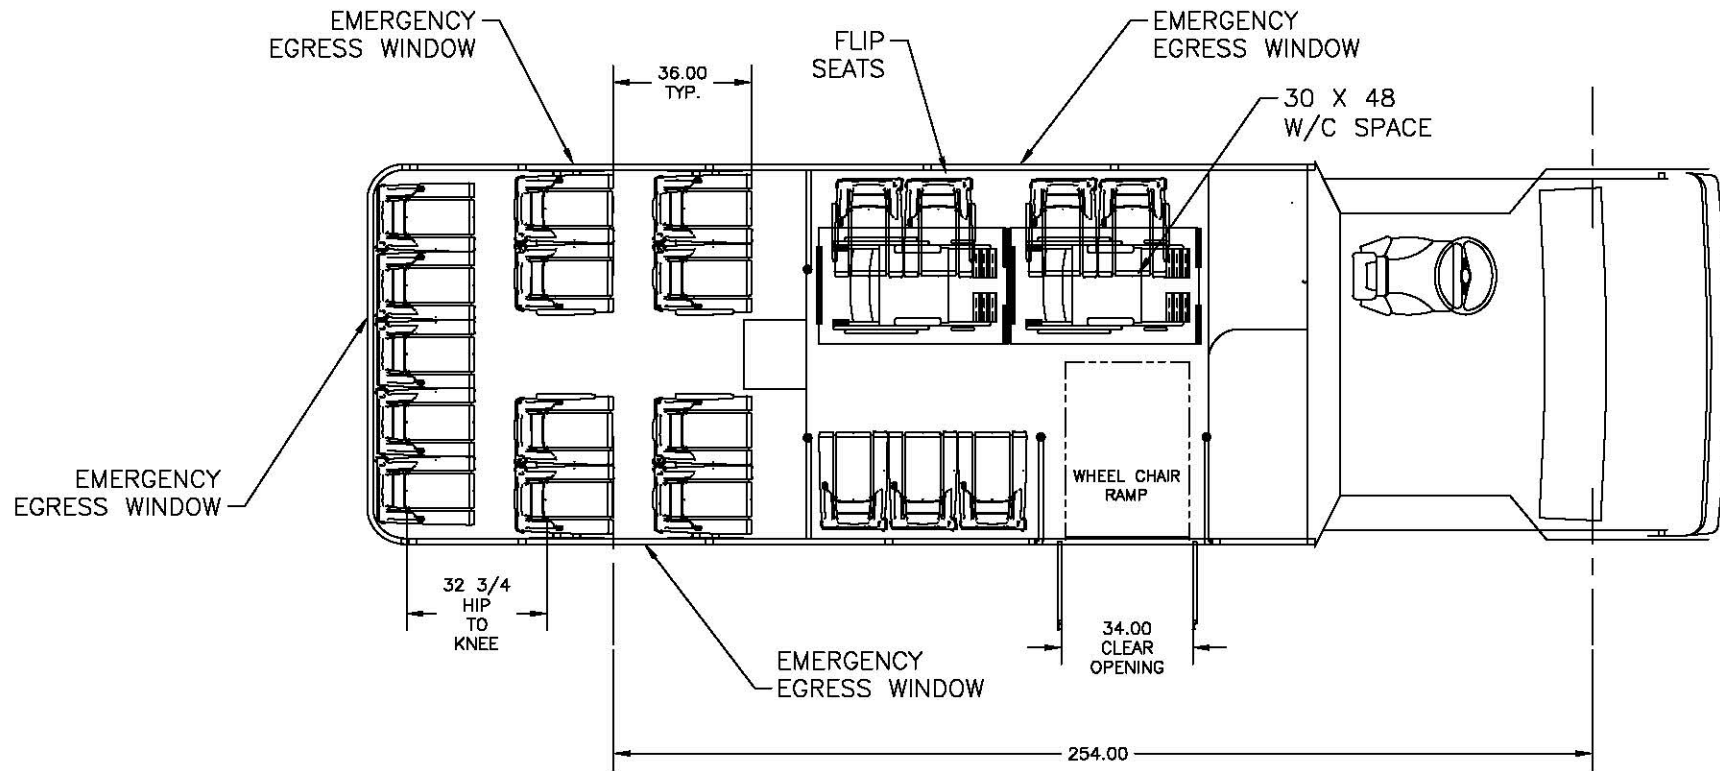

CONCEPTUAL PROPOSAL ONLY

CAPACITY:

16 PASSENGERS WITH 2 WHEELCHAIR POSITIONS
 OR
 20 PASSENGERS PLUS DRIVER
 USING GD ES SEATS

SIN 343L

NOTES: UNLESS OTHERWISE SPECIFIED.

THIS DRAWING IN DESIGN & DETAIL IS THE PROPERTY OF EL DORADO NATIONAL & MUST NOT BE USED EXCEPT IN CONNECTION WITH OUR WORK. ALL RIGHTS OF DESIGN OR INVENTION ARE RESERVED.

	ITEM	PART OR DWG. NO.	QTY.	SIZE	DESCRIPTION	SPEC.
	DRAWN BY C FARCELL		DATE 6/10/16		TITLE FLOOR PLAN PASSPORT 30' HD	
	APPROVED					
	SCALE 1=24		SIZE A		9670 Galena Street Riverside, CA 92509 Phone (909) 591-9557	
NEXT ASSEMBLY		TOLERANCES UNLESS OTHERWISE SPECIFIED		MODEL PASSPORT		
DWG FILE P21F6AC0001		FRACTIONS ± 1/32		DECIMAL ± .001 ± .015		DWG NO. P21F6AC0001
						SHEET 1 OF 1