


REVISIONS						
ECN No.	REV	LVL.	DESCRIPTION	DATE	ZONE	INITIAL
ECN	REL		NEW RELEASE.	DATE		INIT

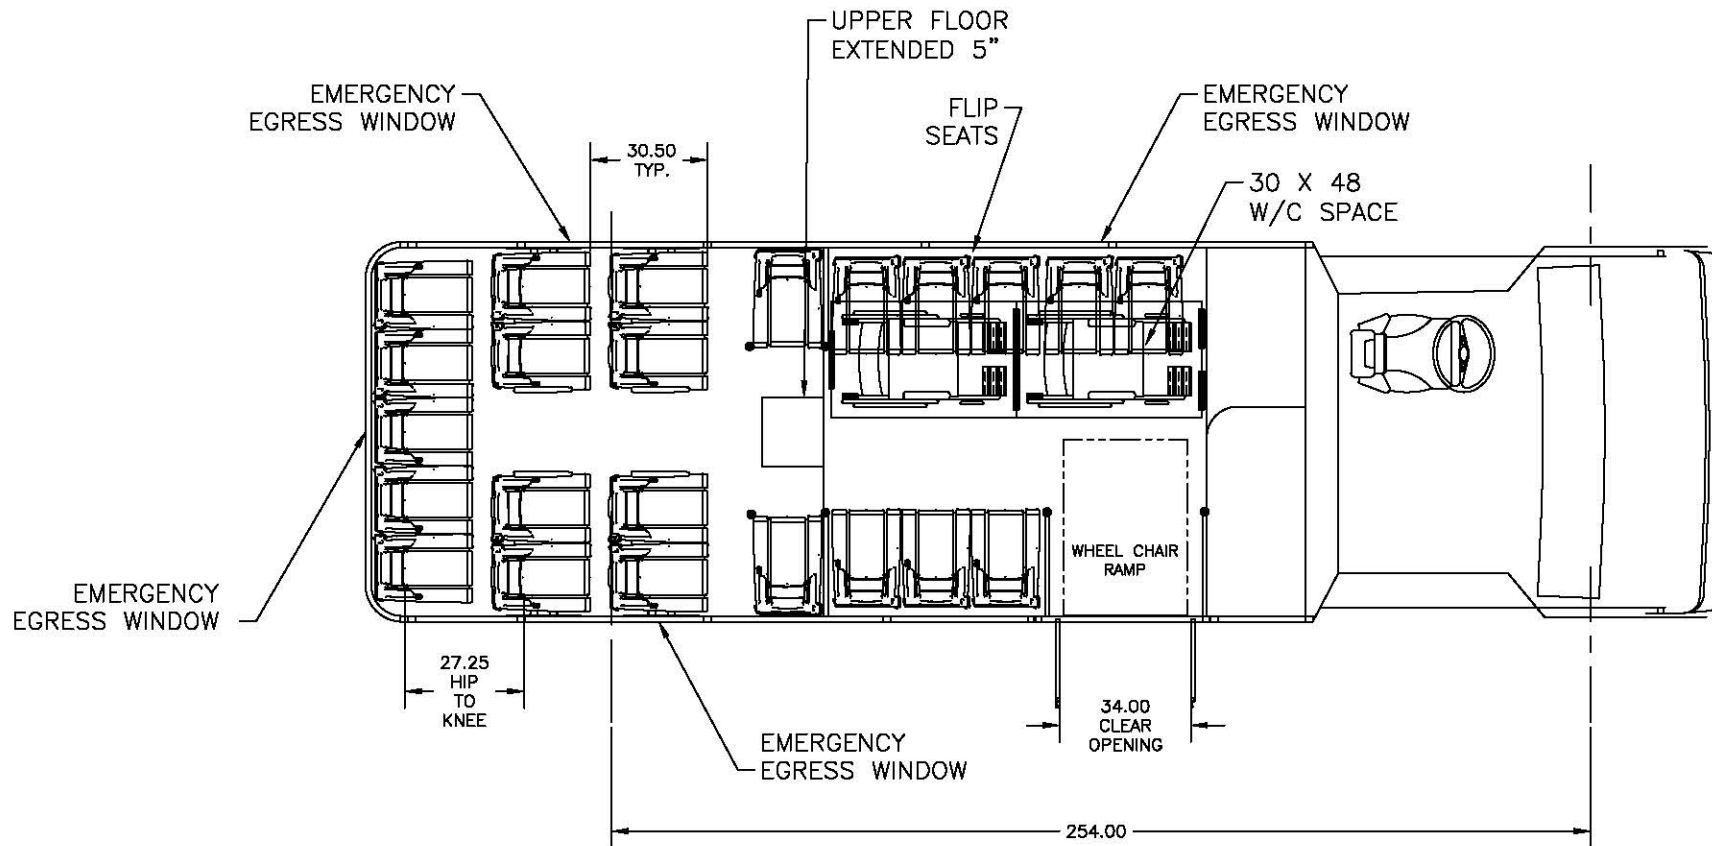

CONCEPTUAL PROPOSAL ONLY

**CAPACITY:**

18 PASSENGERS WITH 2 WHEELCHAIR POSITIONS  
 OR  
 23 PASSENGERS PLUS DRIVER  
 USING FREEDMAN GO ES SEATS

SIN 346L

NOTES: UNLESS OTHERWISE SPECIFIED.

THIS DRAWING IN DESIGN & DETAIL IS THE PROPERTY OF ELDORADO NATIONAL & MUST NOT BE USED EXCEPT IN CONNECTION WITH OUR WORK. ALL RIGHTS OF DESIGN OR INVENTION ARE RESERVED.

	ITEM	PART OR DWG. NO.	QTY.	SIZE	DESCRIPTION	SPEC.
	DRAWN BY C FARCELL		DATE 6/10/16		TITLE FLOOR PLAN PASSPORT 30' HD	
	APPROVED					
	SCALE 1=24 SIZE A TOLERANCES UNLESS OTHERWISE SPECIFIED FRACTIONS DECIMAL ± 1/32 ± 0.005 ± .1					
	9670 Galena Street Riverside, CA 92509 Phone (909) 591-9557					
P21F6AC0002	MODEL	PASSPORT	DWG. NO.	P21F6AC0002	SHEET	1 OF 1