


REVISIONS						
ECN No.	REV	LVL.	DESCRIPTION	DATE	ZONE	INITIAL
ECN	REL		NEW RELEASE.	DATE		INIT

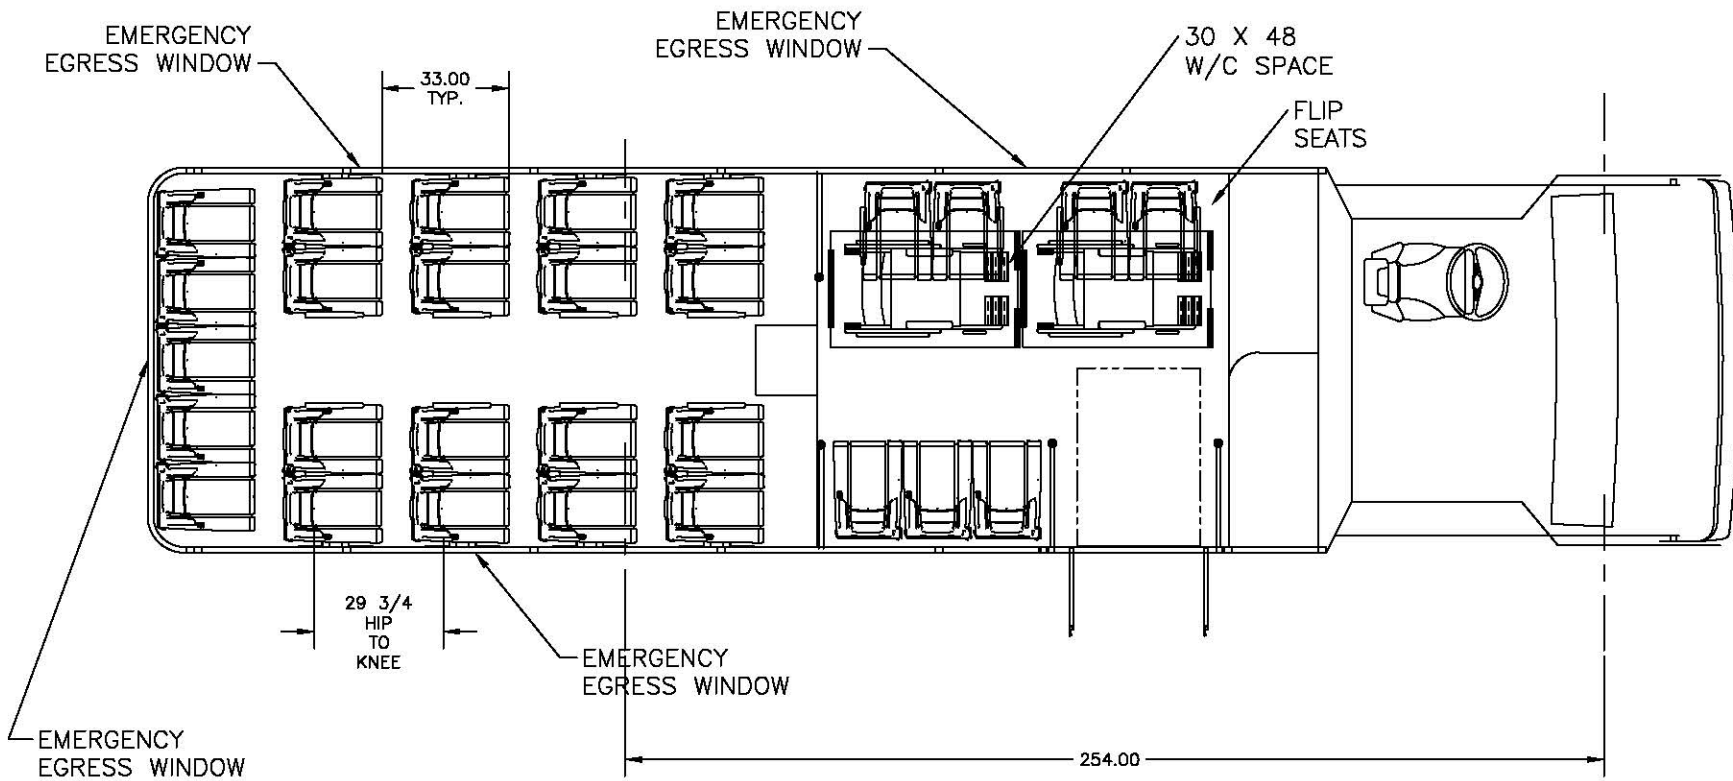

CONCEPTUAL PROPOSAL ONLY


CAPACITY:

24 PASSENGERS WITH 2 WHEELCHAIR POSITIONS
 OR
 28 PASSENGERS PLUS DRIVER
 USING GO ES SEATS

SIN 347L

NOTES: UNLESS OTHERWISE SPECIFIED.

THIS DRAWING IN DESIGN & DETAIL IS THE PROPERTY OF ELDORADO NATIONAL & MUST NOT BE USED EXCEPT IN CONNECTION WITH OUR WORK. ALL RIGHTS OF DESIGN OR INVENTION ARE RESERVED.

 ENC REV GROUP NEXT ASSEMBLY	ITEM	PART OR DWG. NO.	QTY.	SIZE	DESCRIPTION	SPEC.	
	DRAWN BY C FARCELL		DATE 6/10/16	TITLE FLOOR PLAN PASSPORT 35' HD			
	APPROVED		9670 Galena Street Riverside, CA 92509 Phone (909) 591-9557				
	SCALE 1=24		SIZE A	MODEL PASSPORT			
TOLERANCES UNLESS OTHERWISE SPECIFIED		DWG NO. P61F6AC0002					
FRACTIONS DECIMALS		SHEET 1 OF 1					
± 1/32 ± .005		REV					